



©2008 Hortipia, Inc.


FLORISTS HYDRANGEA



Taxus Hicksii Yew



BOXWOOD 'Green Mountain Pyramid

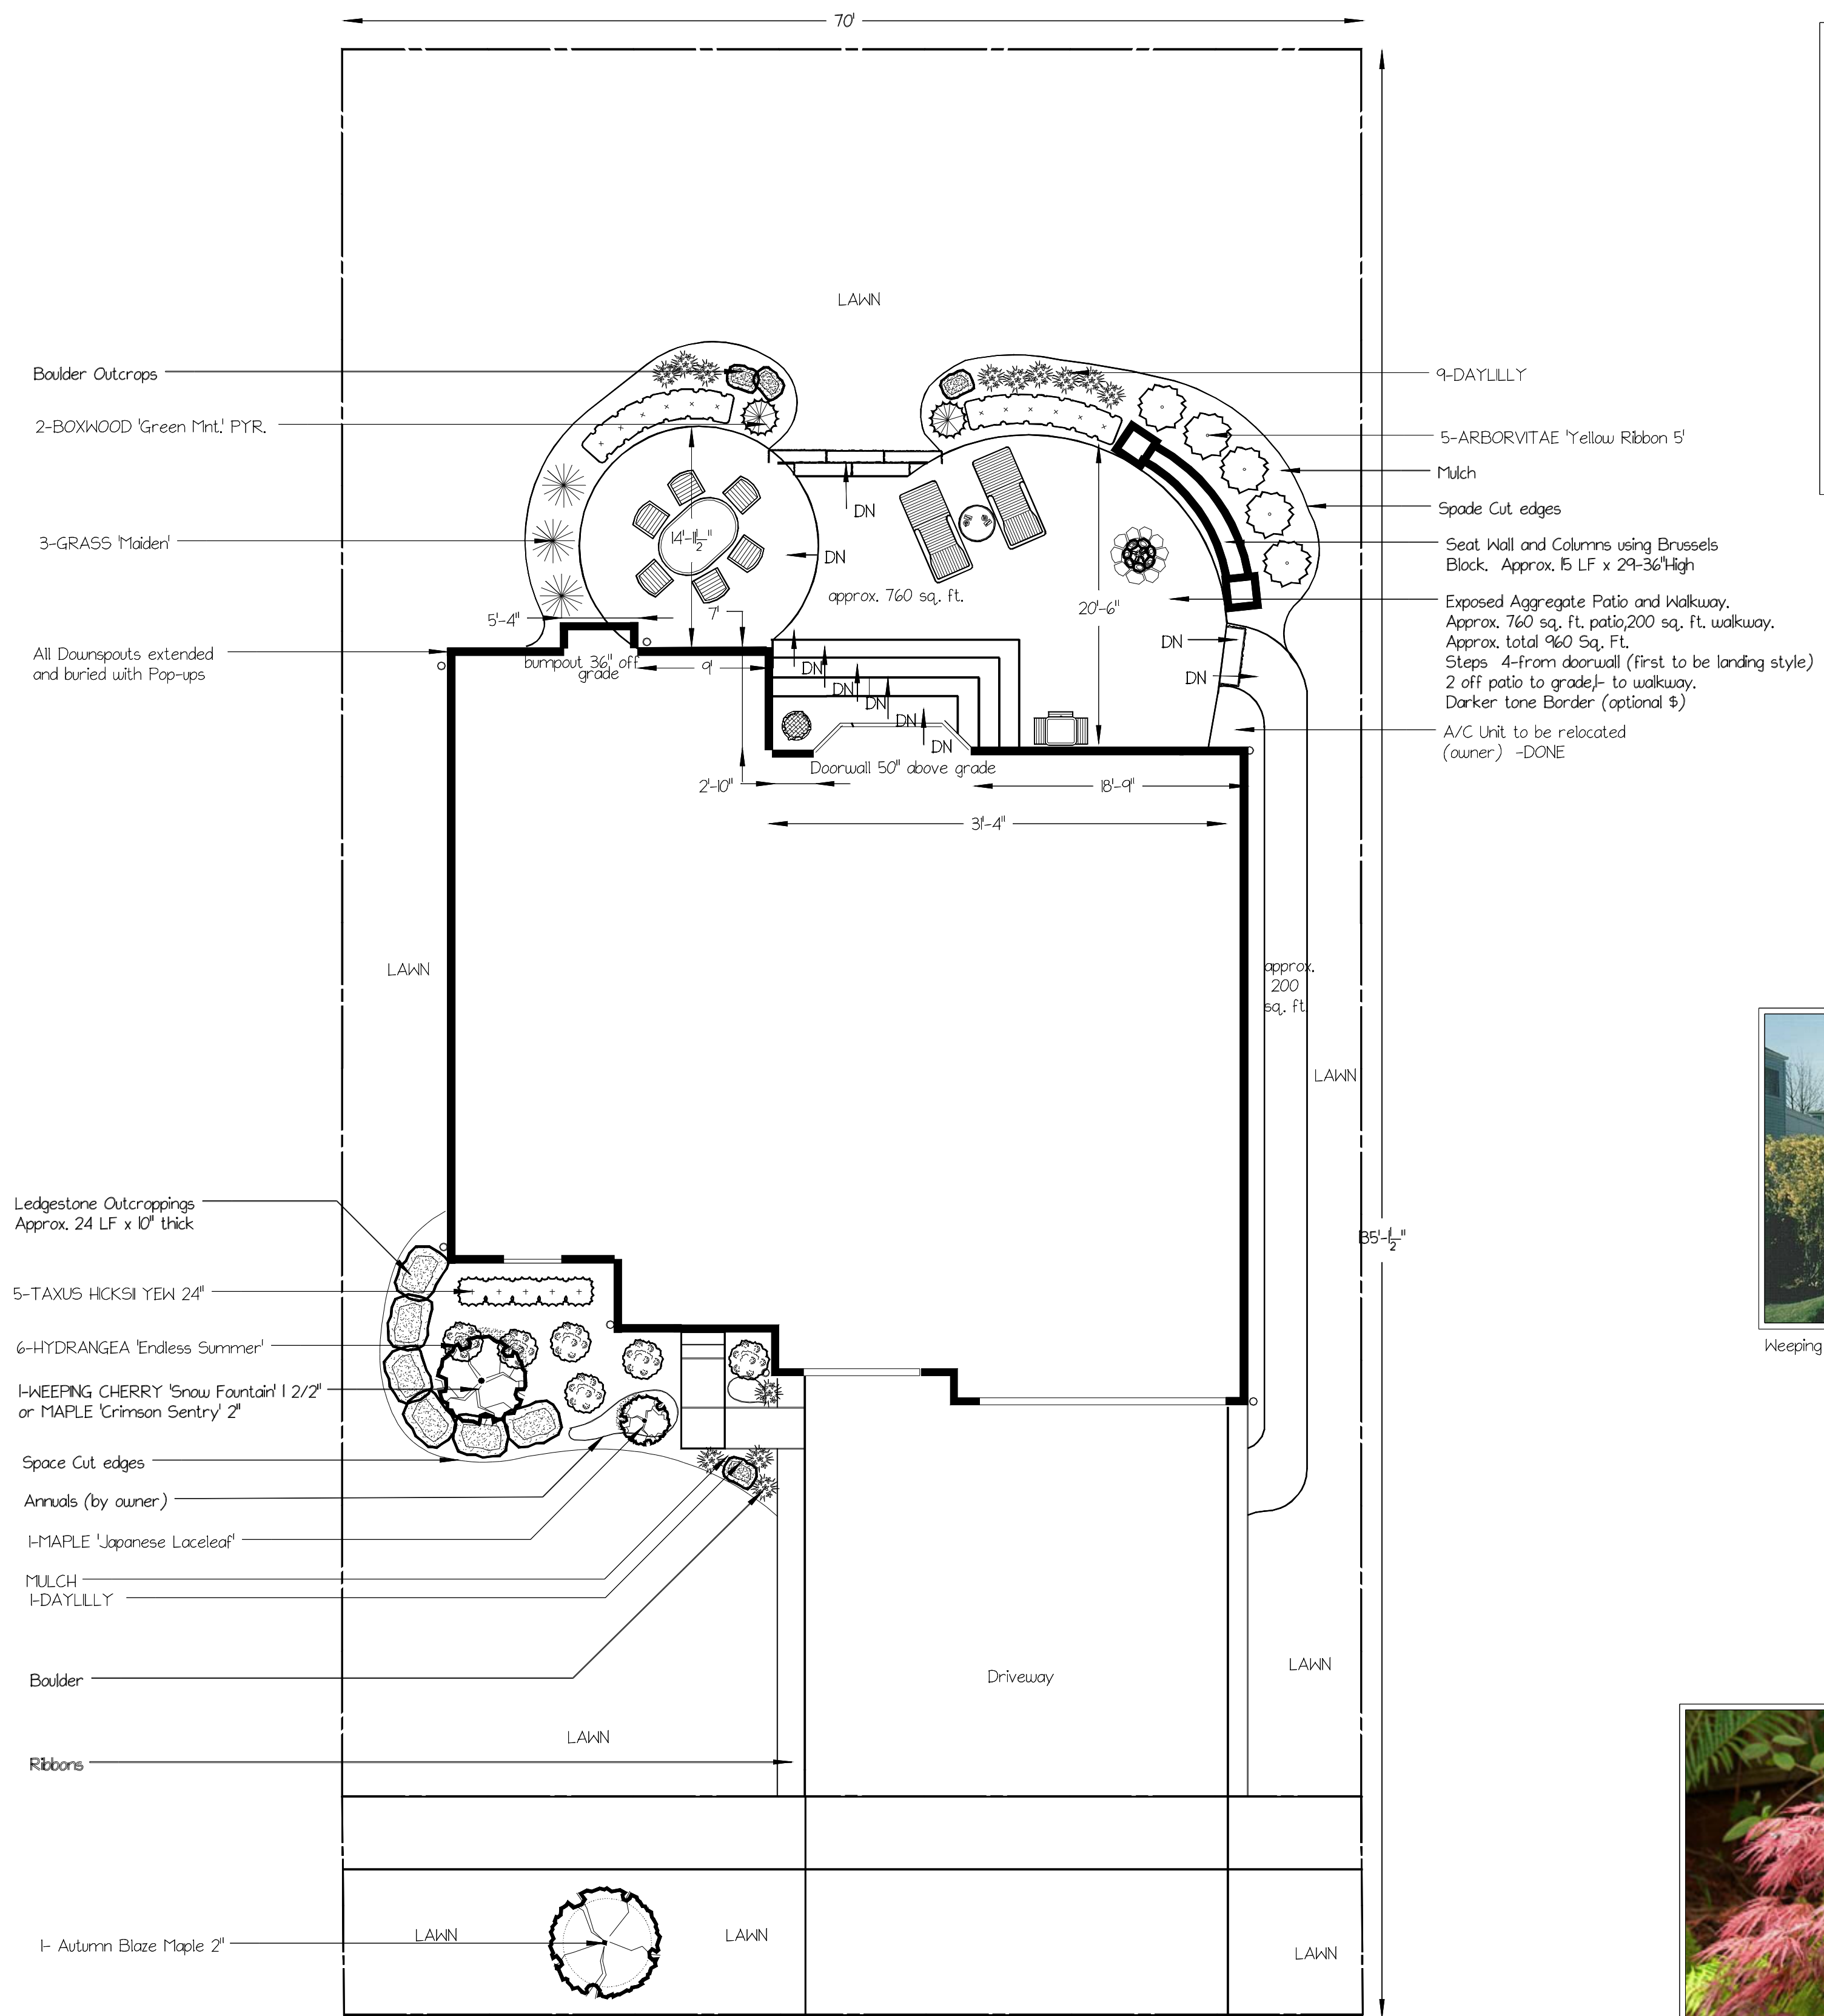

THUJA 'Yellow Ribbon'




Weeping Cherry



Japanese Maple -Laceleaf

NOTES

No.	Date	Description
REVISIONS		

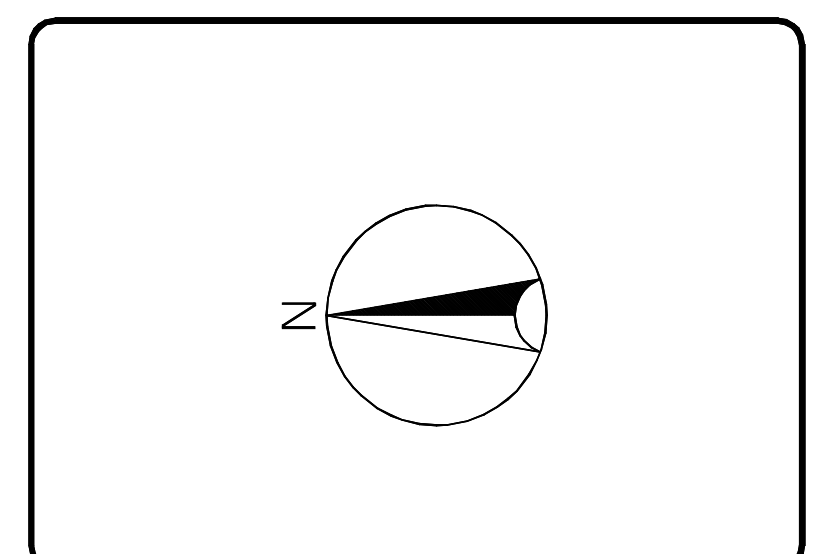

VINCE AND LAURA
BAHRI
52432 REJOICE DRIVE
MACOMB, MI 48042

SCALE 1/8"=1'	PROJECT NO.
DRAWN BY	SHEET NO.
CHECKED BY	
DATE 7/9/14 -REVISED 3/8/15	
DATE OF PRINT	