



Amelanchier



FALSE CYPRESS Gold Flag



Hydrangea-Linedlight



Taxus Hedra Yew



ROSE Double Knock out



THUJA Yellow Ribbon



Hydrangea TF



GERANIUM 'Troy Monster'




MAPLE Princeton-Gold



Ornamental Grass



blue-fescue grass

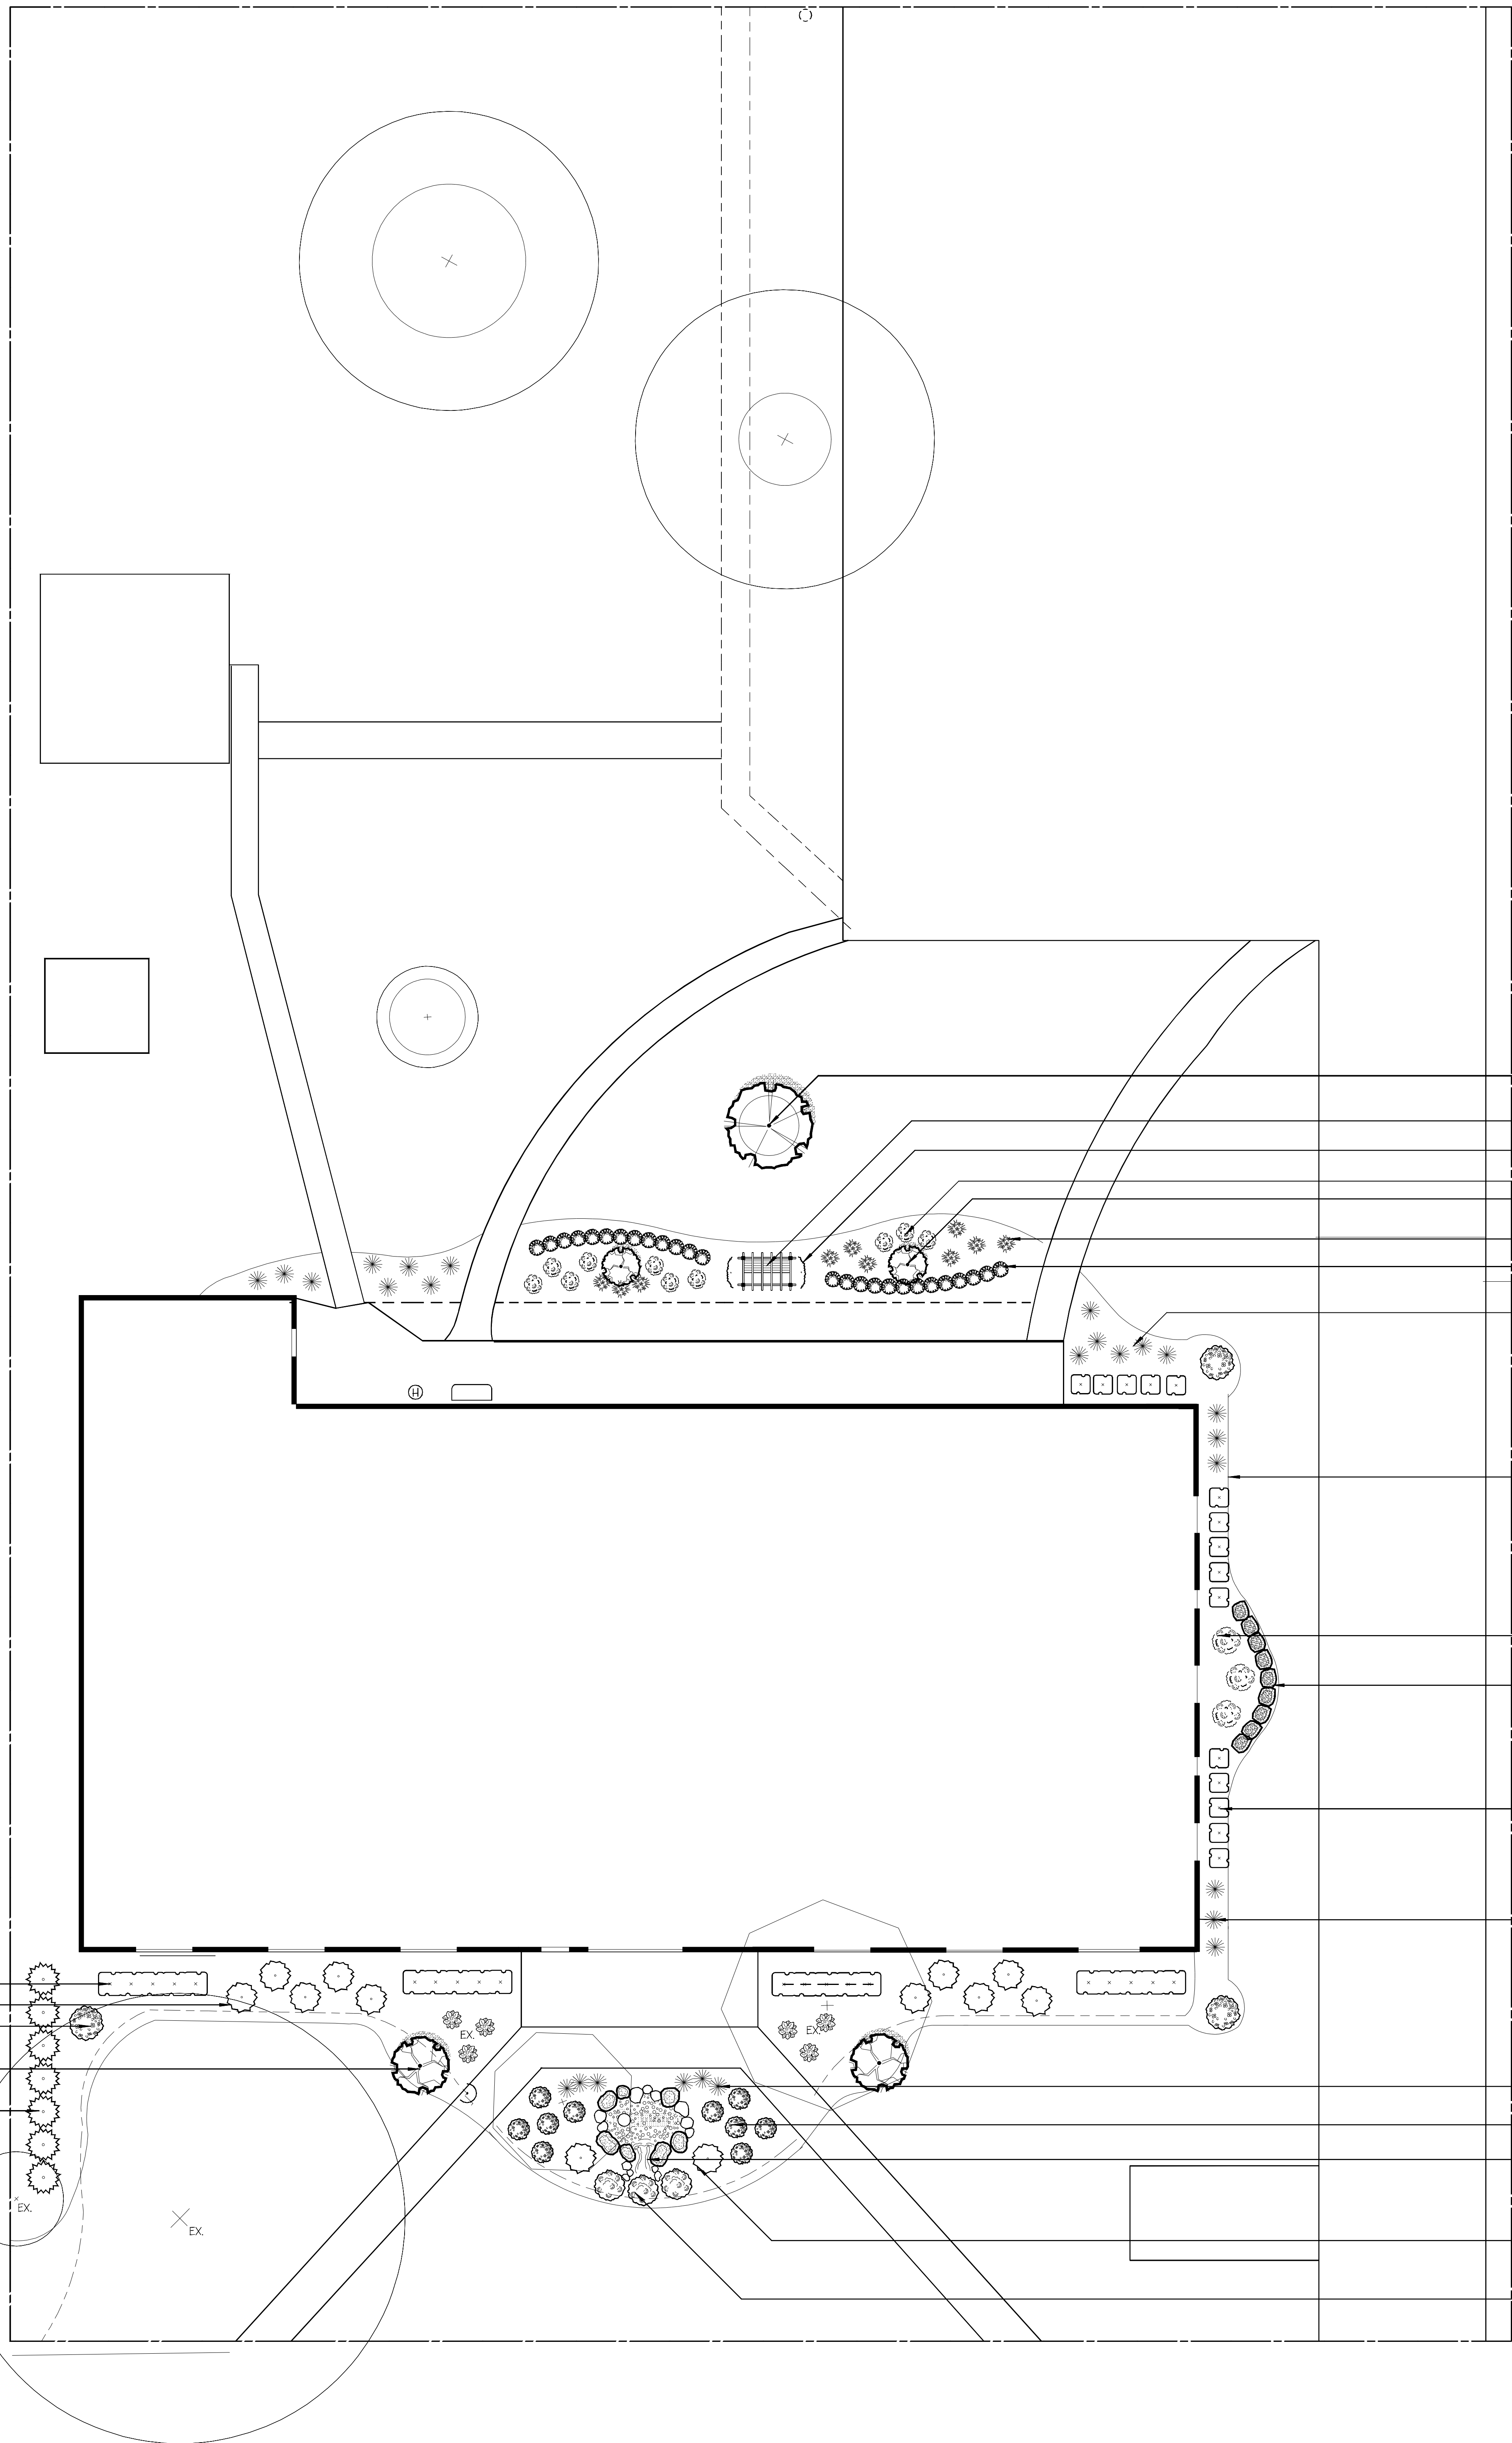

- 1- MAPLE Princeton Gold
- Existing Trellis
- 2- ROSE 'Climbing'
- 10-GERANIUM 'Troy Monster'
- 2-HYDRANGEA TF Linedlight
- 10-DAYLILLY'Stella D'Oro
- 26- BOXWOOD 'Green Velvet'

- 14-GRASS Blue Fescue

- Black Aluminum Edging

- SEDUM Transplanted

- Relocated Boulders

- 5-TAXUS densiformis Yew

- 6- GRASS 'Karl Forester'

- 6- GRASS Blue Fescue

- 10-ROSE 'Double Knock out ' RED


- Pondless Water Feature

- 2- CYPRESS Gold Flag

- 3-HYDRANGEA Linedlight

- 20- TAXUS Hicksi Yew
- 10- CYPRESS Gold Flag
- 3-NINEBARK 'Center Glow'
- 2-AMELANCHIER Autumn Brilliance FS
- 8-ARBORVITAE

No.	Date	Description

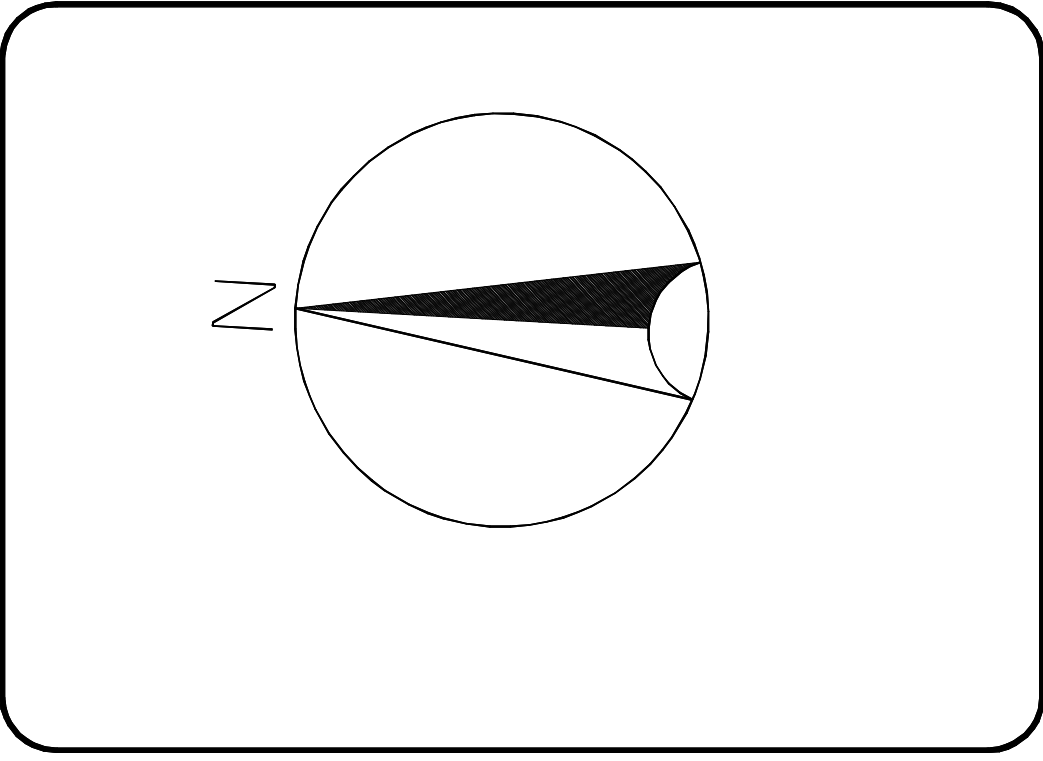

SMITH HOME
309 S. BAILEY STREET
 ROMEO, MI

SCALE 1/8" = 10'	PROJECT NO.
DRAWN BY DANE PORZONDEK	SHEET NO.
CHECKED BY	
DATE 9/10/15	
DATE OF PRINT	