



COLORADO SPRUCE 'Baby Blue'



Viburnum 'Carlesii Korean Spice'



DAYLILLY 'Happy Returns'

3-VIBURNUM 'Korean Spice'

UNITED: REMOVE ALL plant material from bed in front of house.

NC CEMENT: INSTALL (2) EXPOSED AGGREGATE Concrete Steps @ approx. 7' x 2' x 8" with stained edges. New porch cap at Front Door.

TIM SOULLIERE: Remove Existing Porch, Step and half round. INSTALL: (2) Paver Block PORCH Wing Walls @ 4' x 2' x 1' (4) Columns @ 20' x 20' x 3' H with 24" caps. (1) 8' x 2' x 1' Courtyard wall

3- SPRUCE 'Baby Blue' 6'

RELOCATED boulders for wall and landscape

9- DAYLILLY 'Happy Returns'

4- Transplanted Existing perennials

1- MAPLE 'Japanese Laceleaf'

2-TAXUS HICKSI YEW

UNITED: REMOVE AND DISPOSE of all plants and debris on entire island area except large tree. RELOCATE existing CHOSEN boulders to areas on plan first discussed and approved by Designer.

RELOCATED Boulders and Rocks around Existing Spruce tree. Mulched and edged with Aluminum.



ARBORVITAE 'Pyramidalis'



Japanese Maple -Laceleaf




TAXUS 'densiformis'



Taxus Hicksi Yew

REMOVE existing sod around trees and INSTALL plant mix, Mulch and Natural Spade edge.

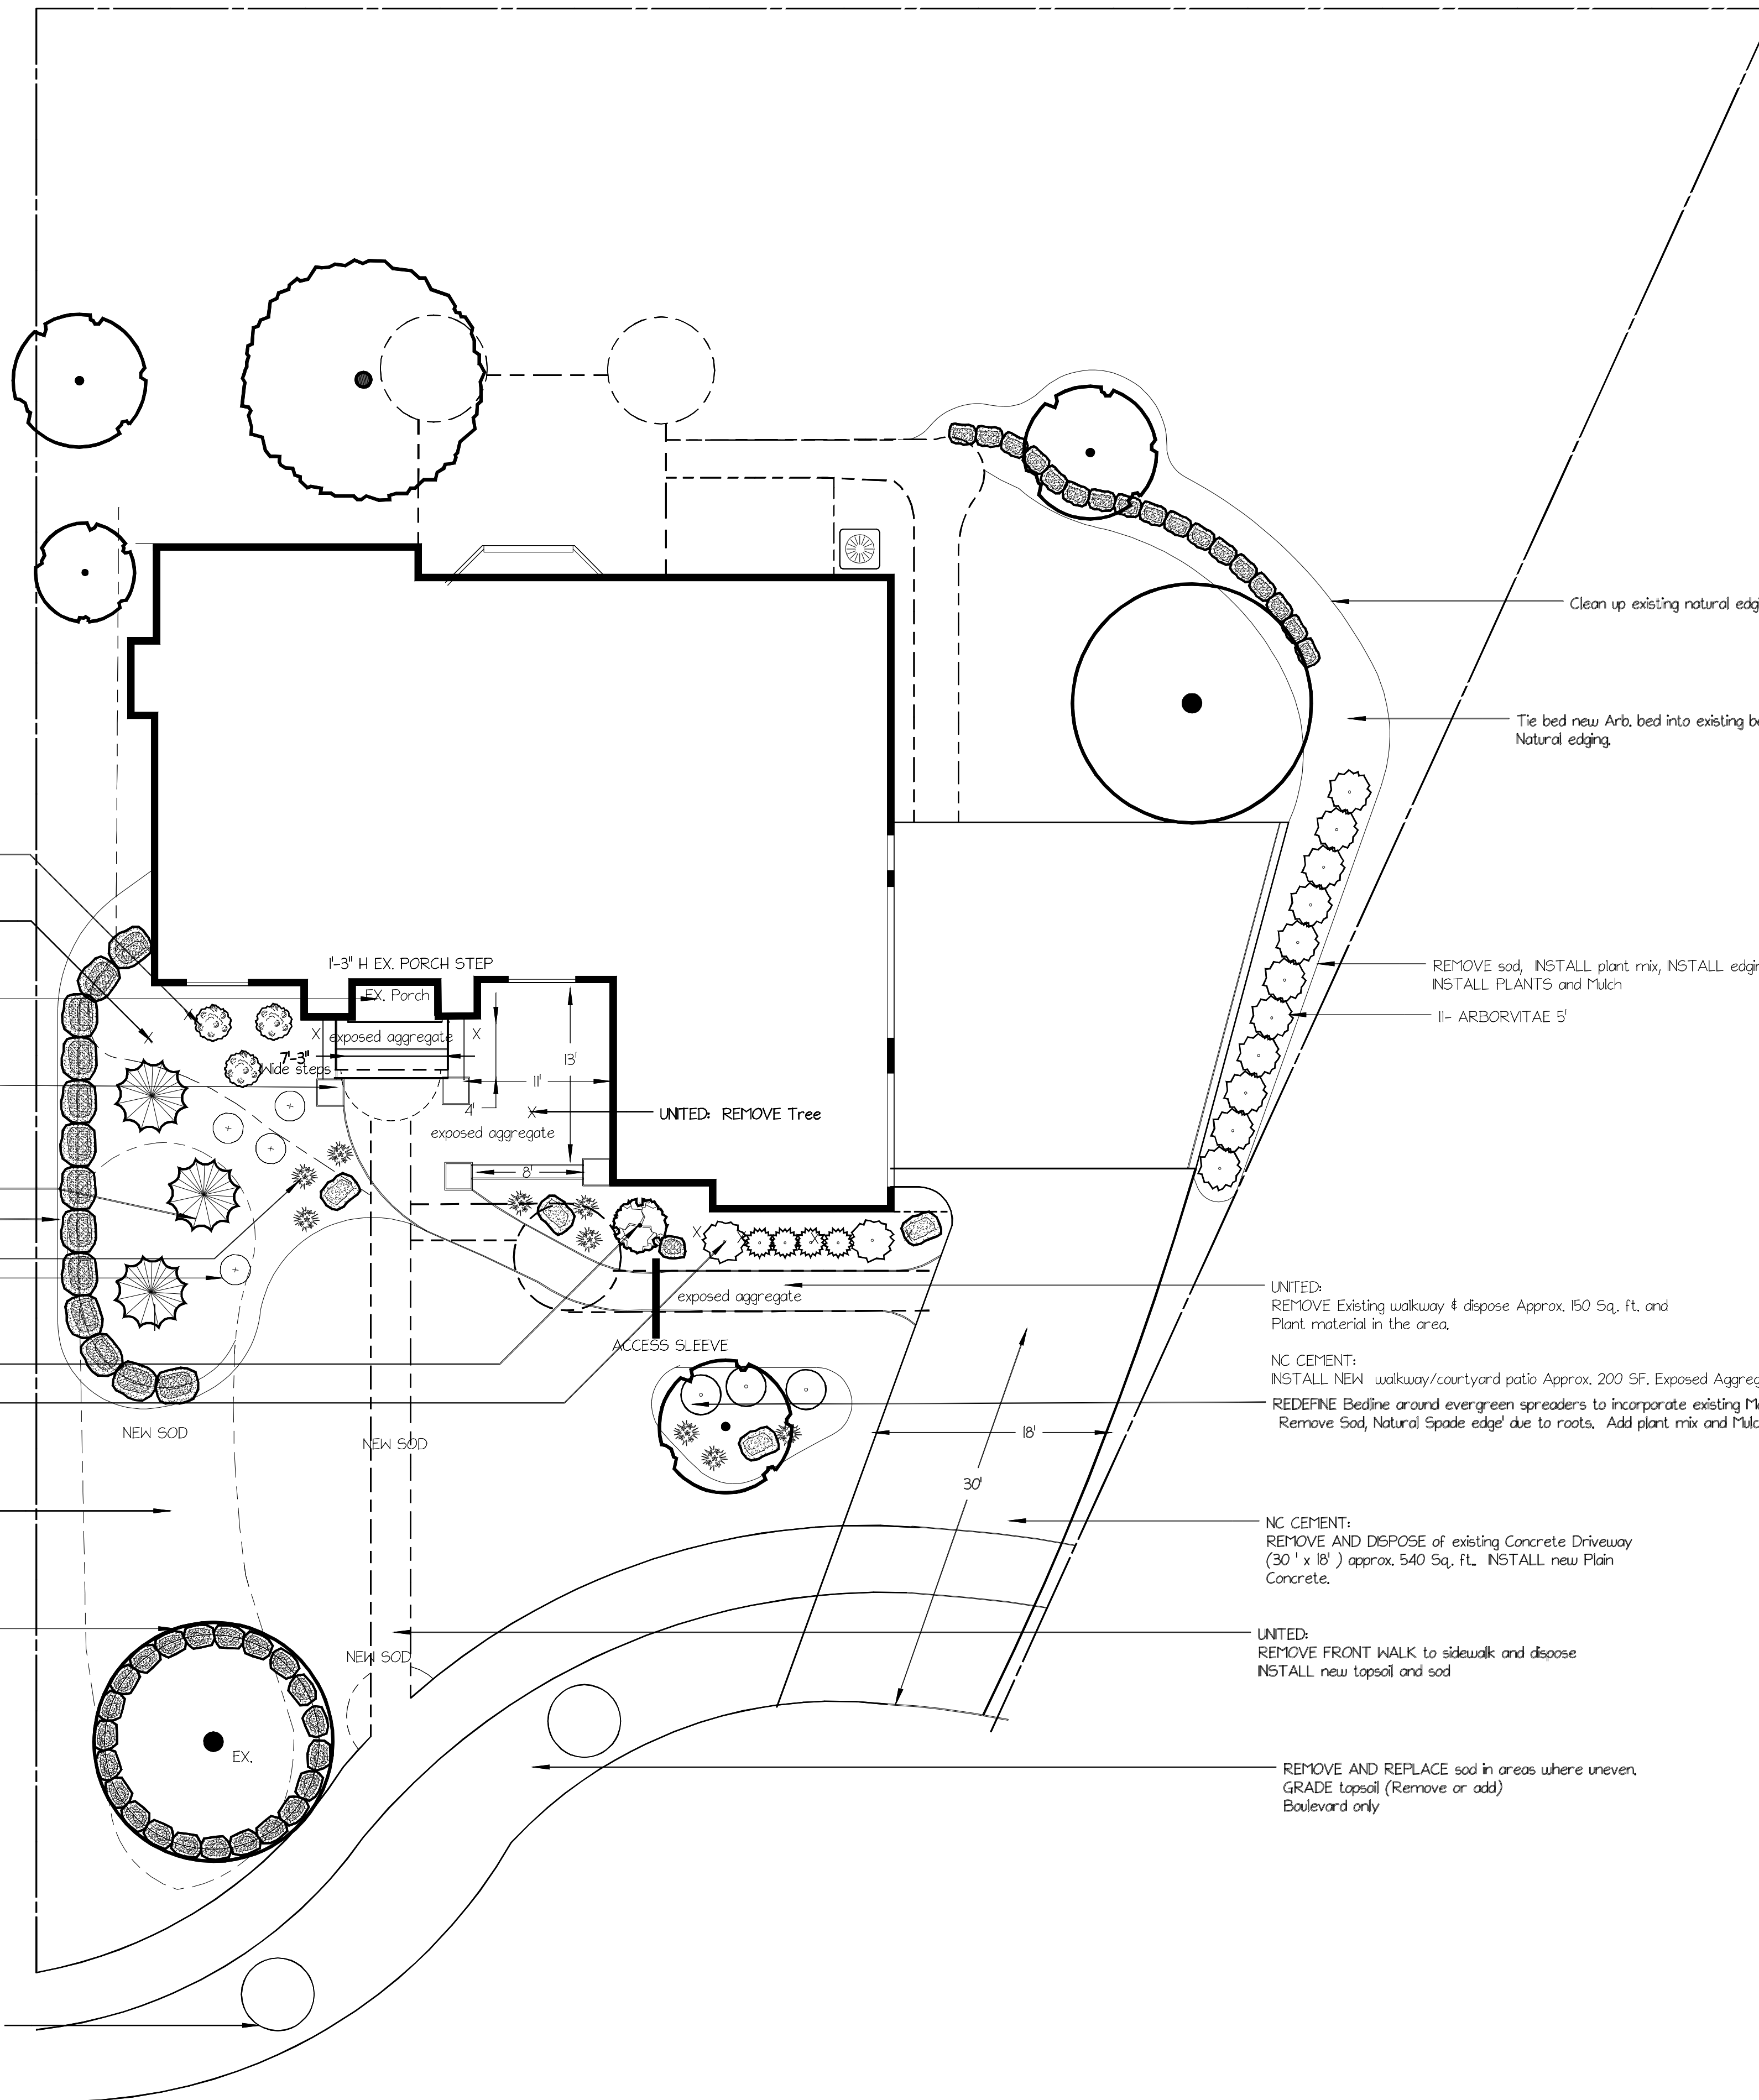

Clean up existing natural edging around trees and rocks

Tie bed new Arb. bed into existing bed near tree. Natural edging.

REMOVE sod, INSTALL plant mix, INSTALL edging, INSTALL PLANTS and Mulch

11- ARBORVITAE 5'

UNITED: REMOVE Tree

UNITED: REMOVE Existing walkway & dispose Approx. 150 Sq. Ft. and Plant material in the area.

NC CEMENT: INSTALL NEW walkway/courtyard patio Approx. 200 SF. Exposed Aggregate no color. REDEFINE Bedline around evergreen spreaders to incorporate existing Maple tree. Remove Sod, Natural Spade edge due to roots. Add plant mix and Mulch


NC CEMENT: REMOVE AND DISPOSE of existing Concrete Driveway (30' x 18') approx. 540 Sq. Ft. INSTALL new Plain Concrete.

UNITED: REMOVE FRONT WALK to sidewalk and dispose. INSTALL new topsoil and sod

REMOVE AND REPLACE sod in areas where uneven. GRADE topsoil (Remove or add) Boulevard only

NOTES

No.	Date	Description
10/1/18		

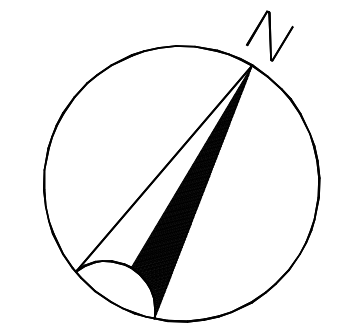

DIAMOND IN THE ROUGH I

SHELBY TWP., MI

SCALE 1/8" = 1'-0"

DRAWN BY Diane Porzandek

CHECKED BY

DATE 9/2/18

DATE OF PRINT

PROJECT NO.

SHEET NO.