




ARBORVITAE 'Emerald Green'



Picea-glauca-Densata- Black Hills spruce

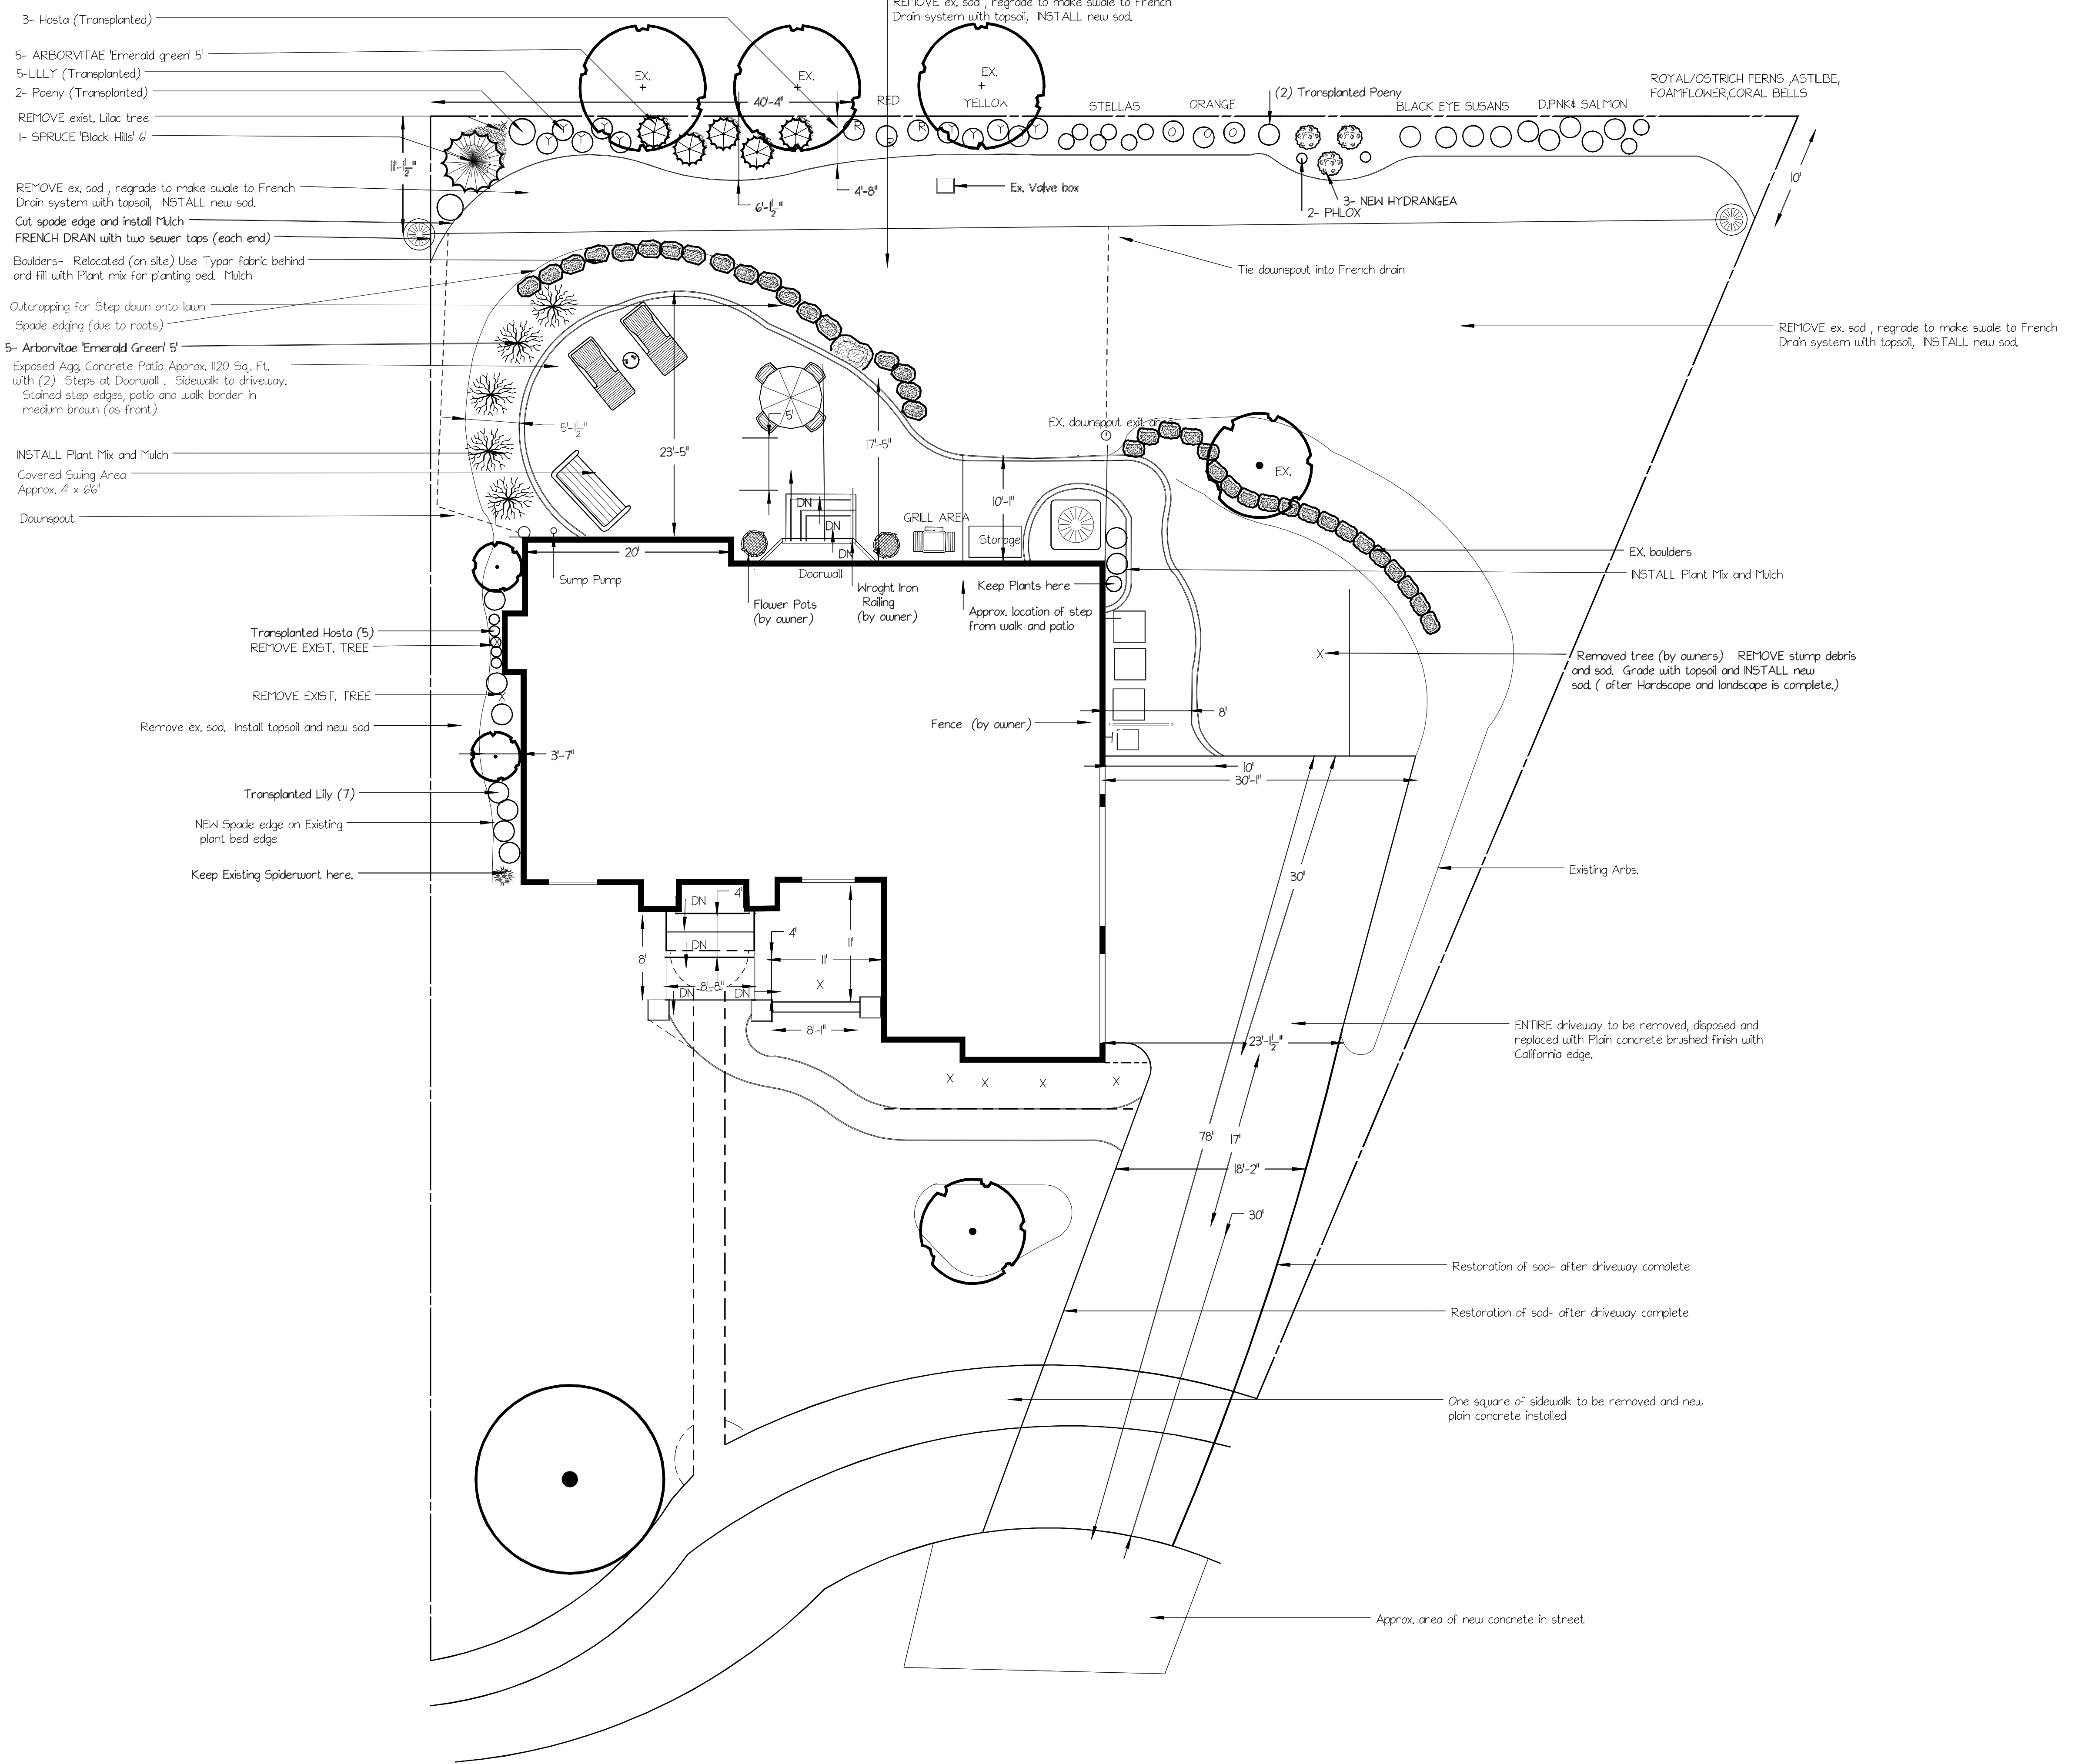


NOTES

#19 BACK FENCE PERENNIAL SUGGESTIONS

No.	Date	Description
5	7/8/19	Changed Arbs. in back. All new concrete driveway
6	6/27/19	PRECON PLAN
	5/8/19	French drain etc.
	5/7/19	added boulders, two steps at doorwall for NO stain edging
	4/30/19	based on field measure
	4/22/19	changed steps at doorwall near grill and garbage cans
	4/18/19	Revised per customer sketch and ideas

No.	Date	Description
REVISIONS		

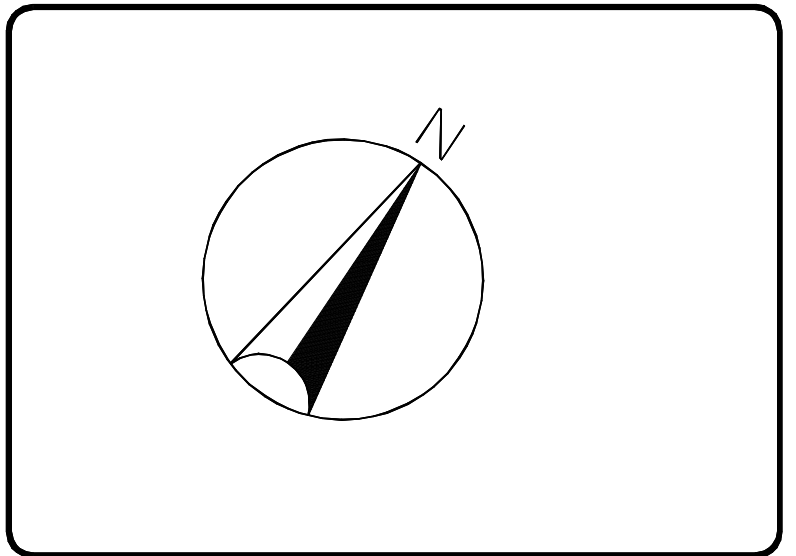

DIAMOND IN THE ROUGH PHASE II

DIAMOND IN THE ROUGH PHASE II

SCALE	1/8"=1'-0"	PROJECT NO.	
DRAWN BY	Dione P	SHEET NO.	
CHECKED BY			
DATE	2/13/19		
DATE OF PRINT			