



COLORADO SPRUCE 'Baby Blue'



Carpinus betulus 'Fastigata' Pyramid



Hydrangea TF




FLORETS HYDRANGEA



BOWWOOD Green Velvet



Taxus Hicks Yew

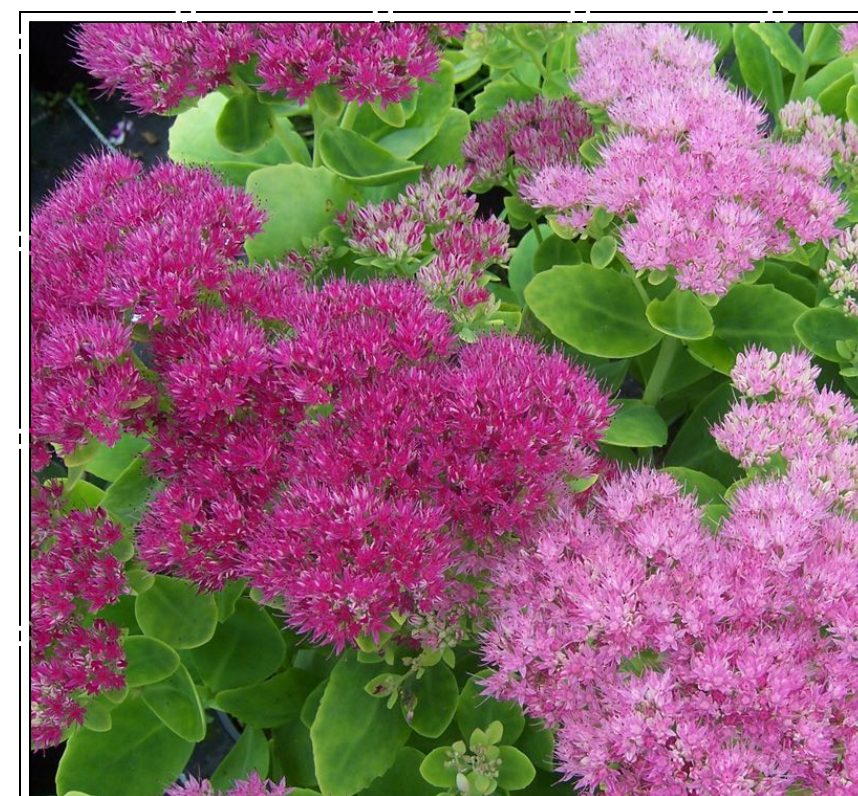

SEDUM Brilliant




blue fescue grass




Stella-de-oro-daylily

NOTES

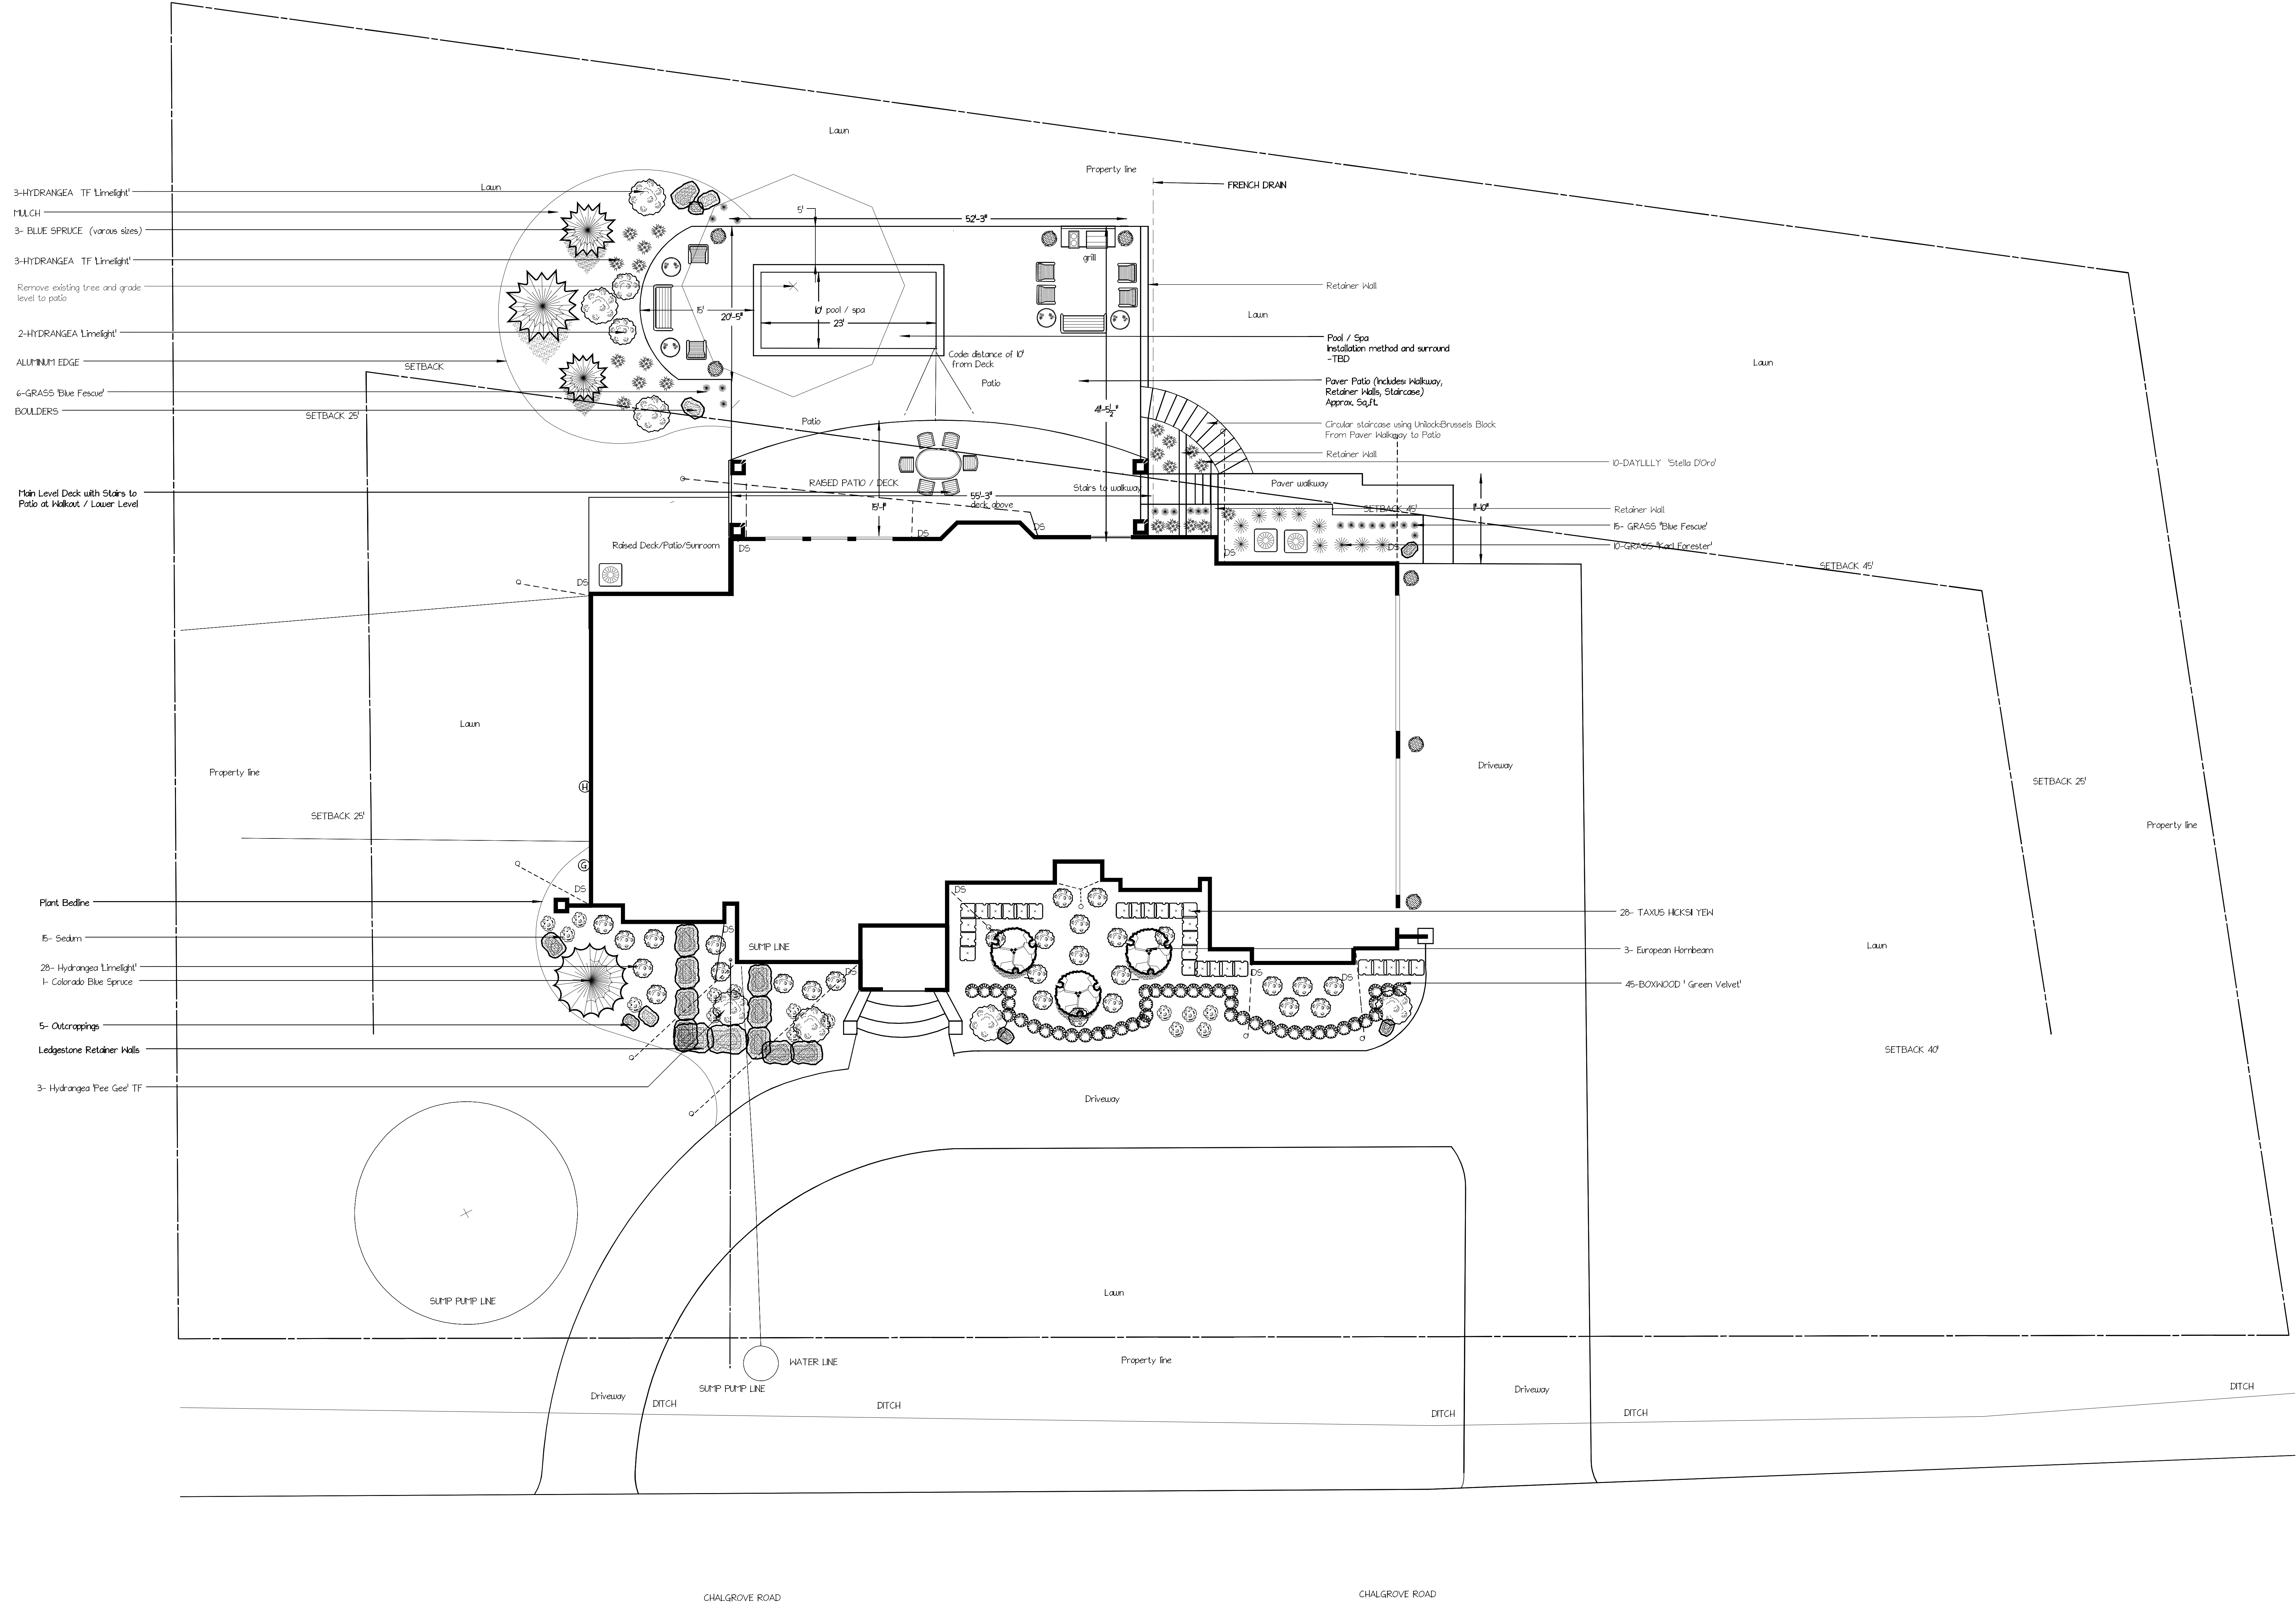

No.	Date	Description

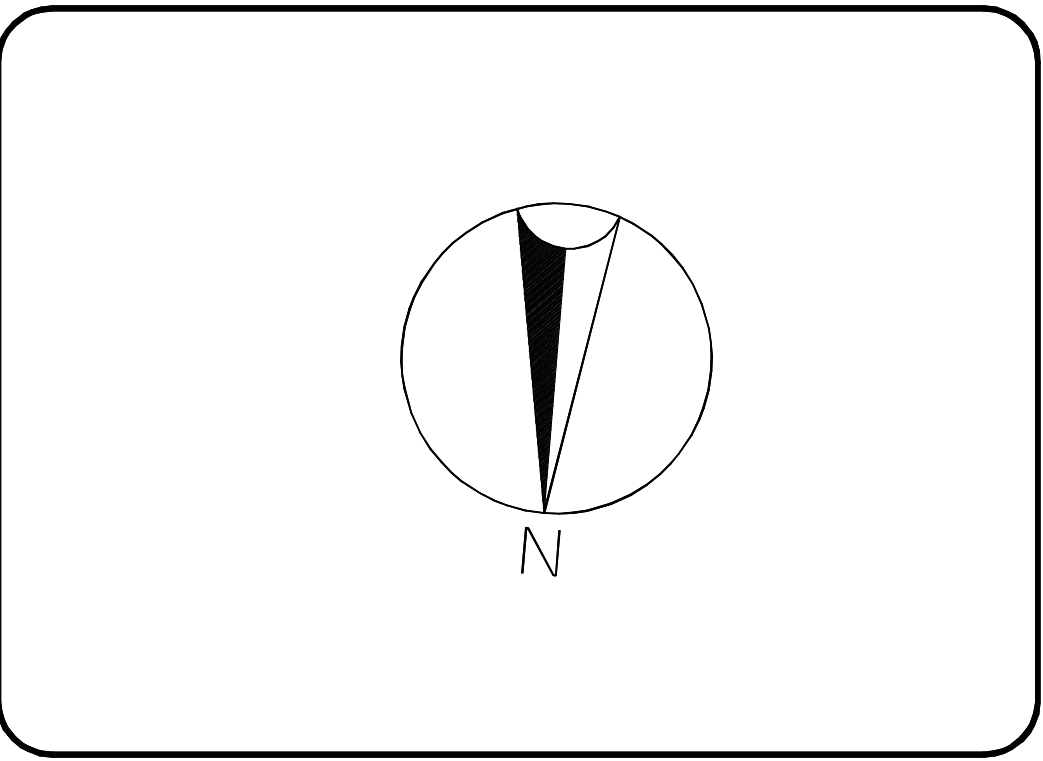

**PAUL QIAN**  
 2211 CHALGROVE DRIVE  
 TROY, MI 48069

SCALE: 1/8" = 10'	PROJECT NO.
DRAWN BY: DIANE PORZONDEK	SHEET NO.
CHECKED BY:	
DATE: 2/5/16	
DATE OF PRINT:	