



Picea-glauca-Densata-Black Hills spruce



ACER Japanese maple VRDE



BEECH-Roseo morganii



Amelanchier



AZALEA Evergreen/Grands Crimson



BEECH-Roseomarginata



BEECH Columnar European - Purple



Taxus Hoki Yew



COLORADO SPRUCE Baby Blue



HYDRANGEA Little quick fire



HOSTA GUACAMOLE



Kousa dogwood



HYDRANGEA lets dance-big easy



Hydrangea TF



NINEBARK Center Glow



THUJA Yellow Ribbon




HEGELA Sonic bloom



BOXWOOD-Green Velvet




Ornamental Grass Karl Forester

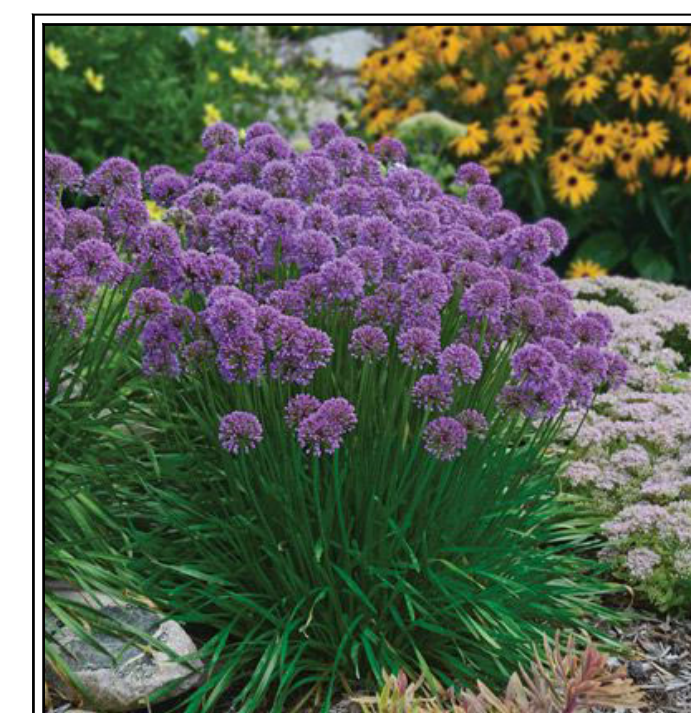


ALLUMI Trillerum



Ornamental Grass

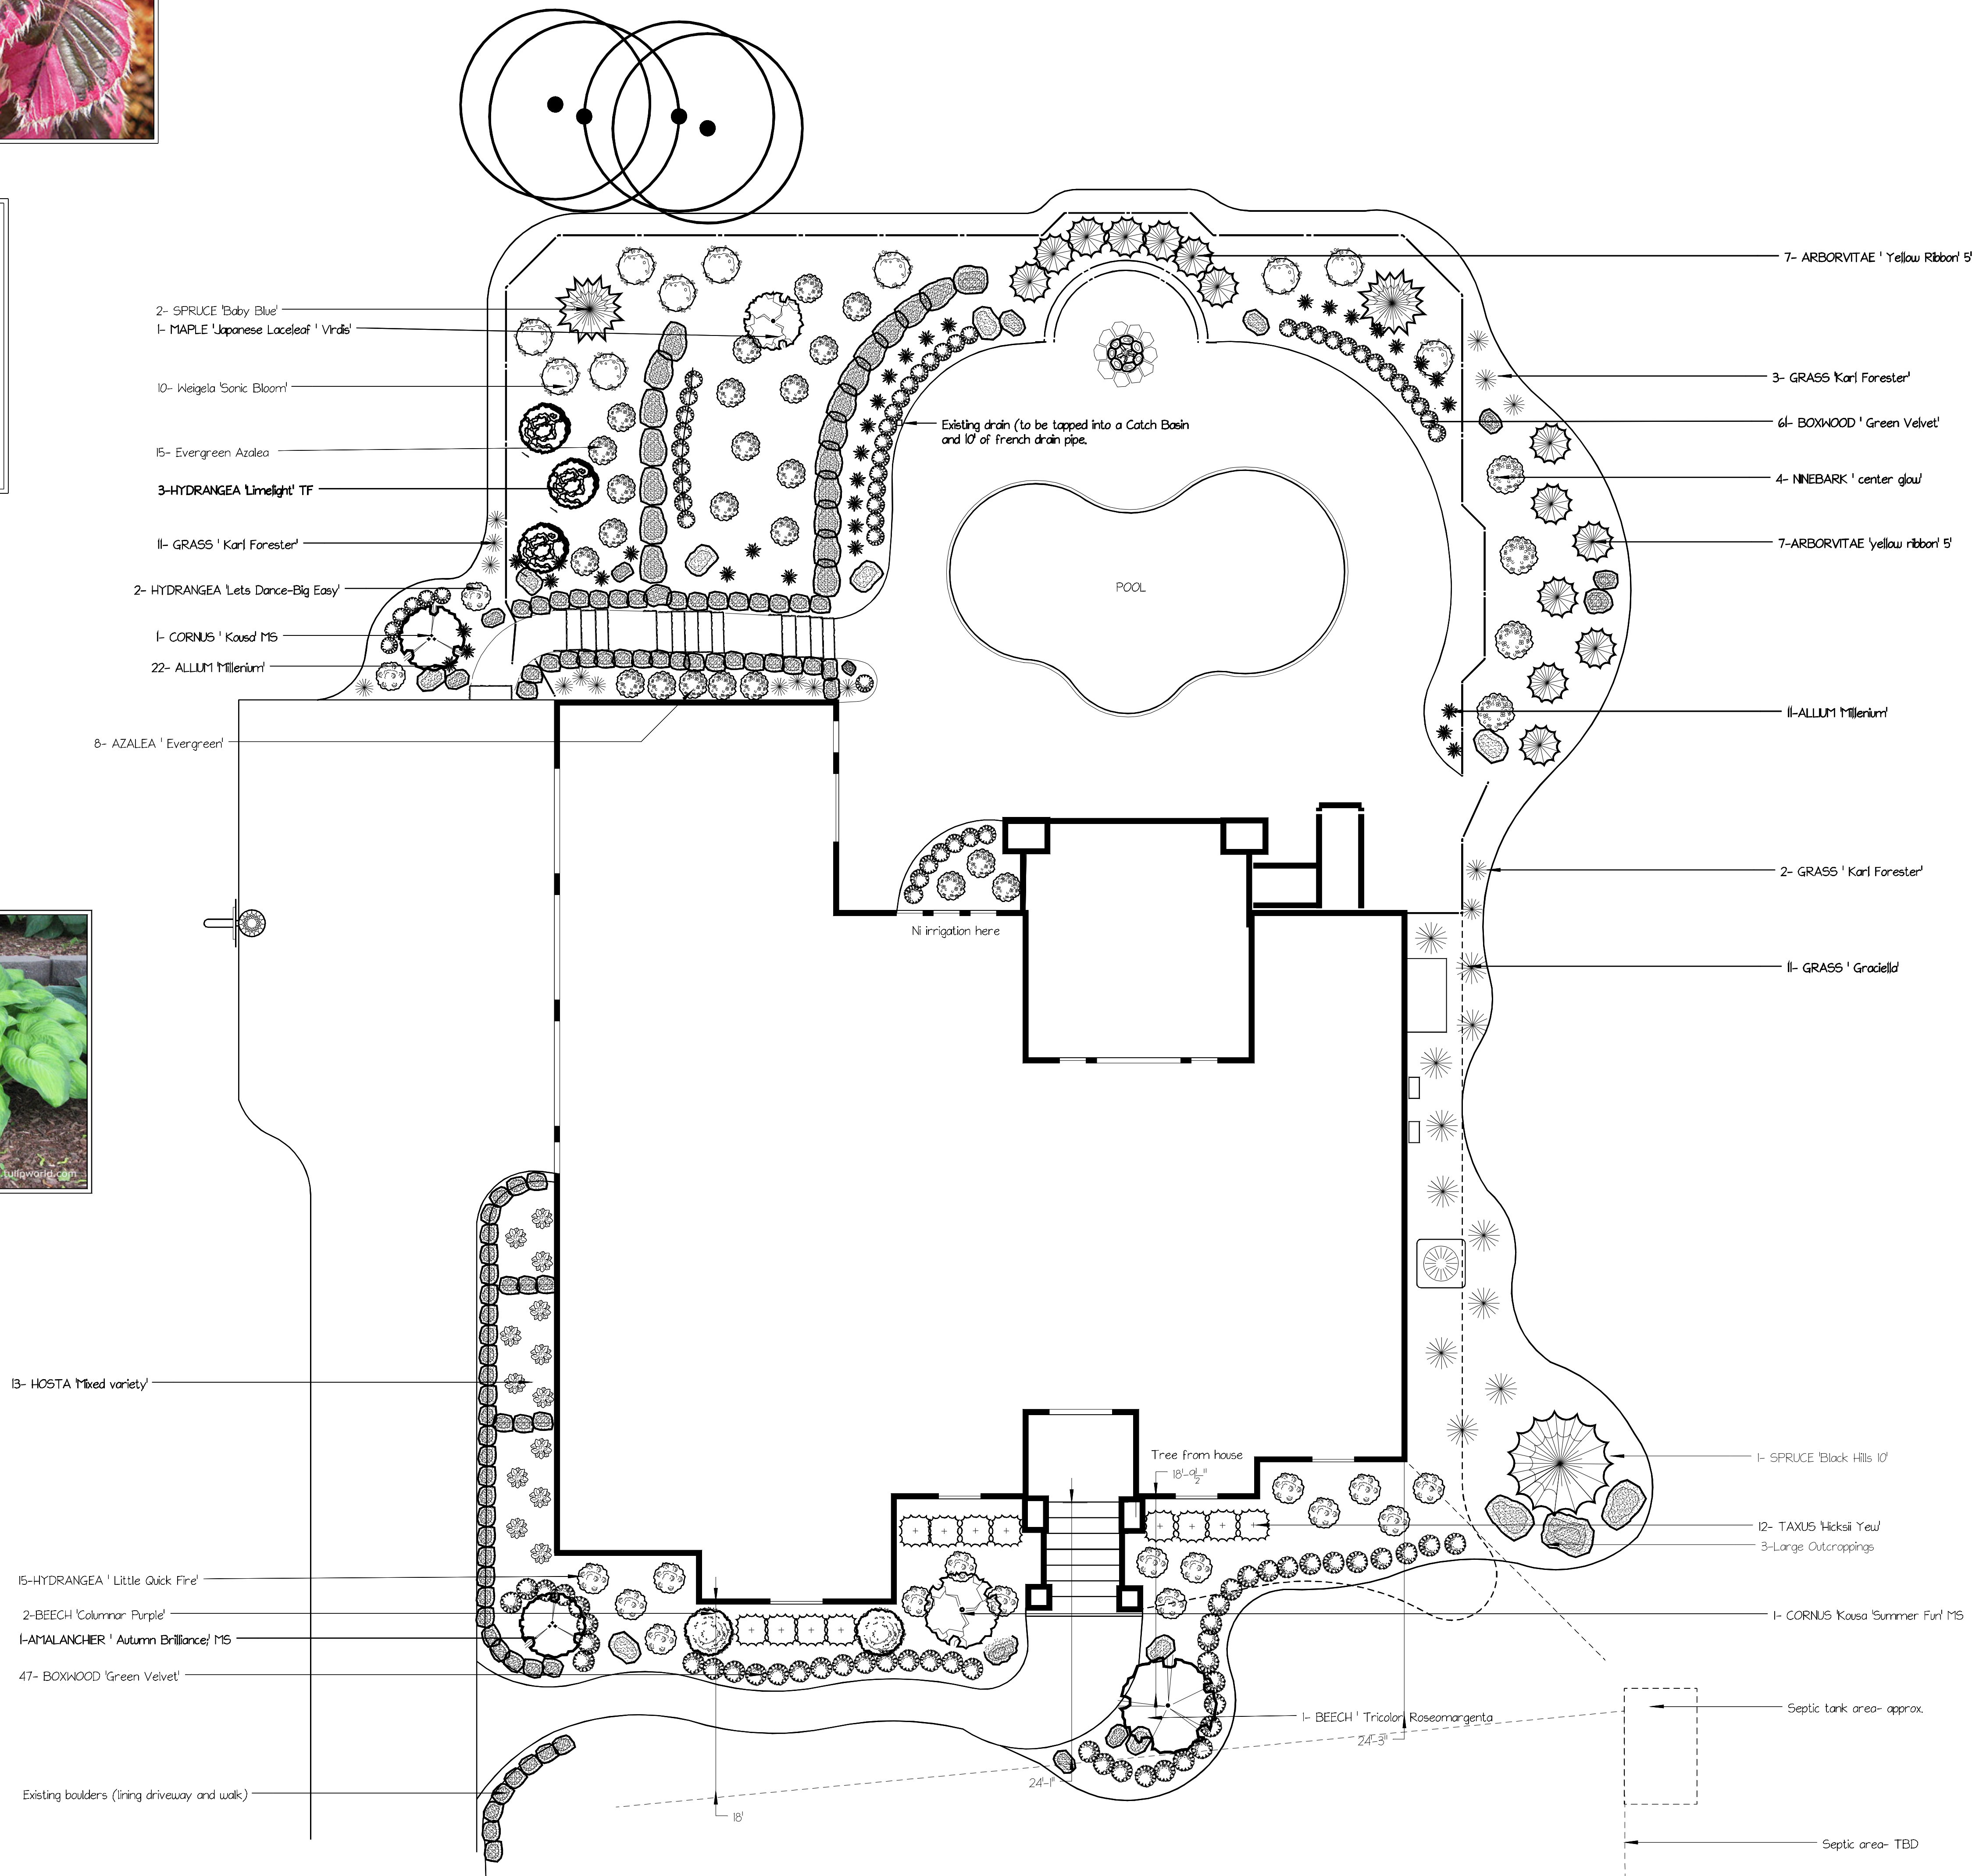

5/15/19	ADDED 1 larger spruce	
Revision #2/10/19	Revised plant material per customer request	
No.	Date	Description
REVISIONS		

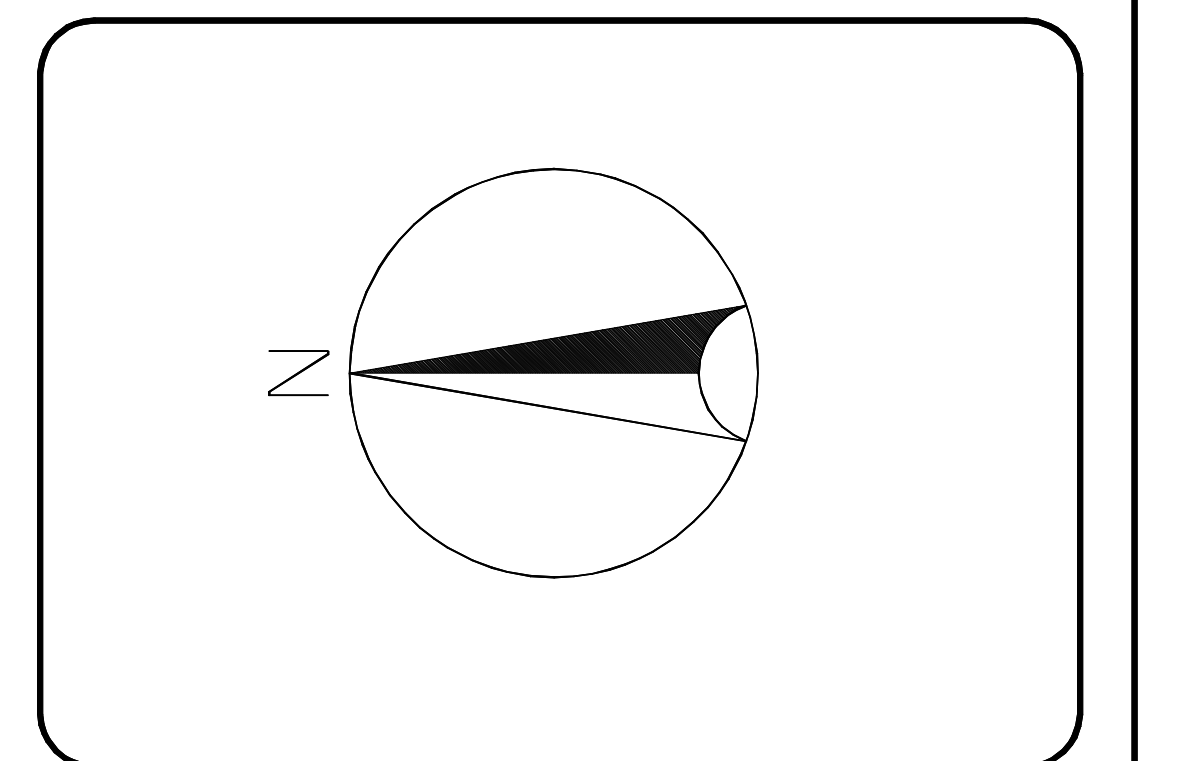

Project Name and Address

Dave and Dana
Astrauckas
66440 Autumn Hollow Lane
Washington, MI 48095

SCALE	1/8" = 10'	PROJECT NO.	
DRAWN BY	Diane Porzondek	SHEET NO.	
CHECKED BY			
DATE	4/20/19		
DATE OF PRINT			