




Amalanchier



8446d[]



Hydrangea TF

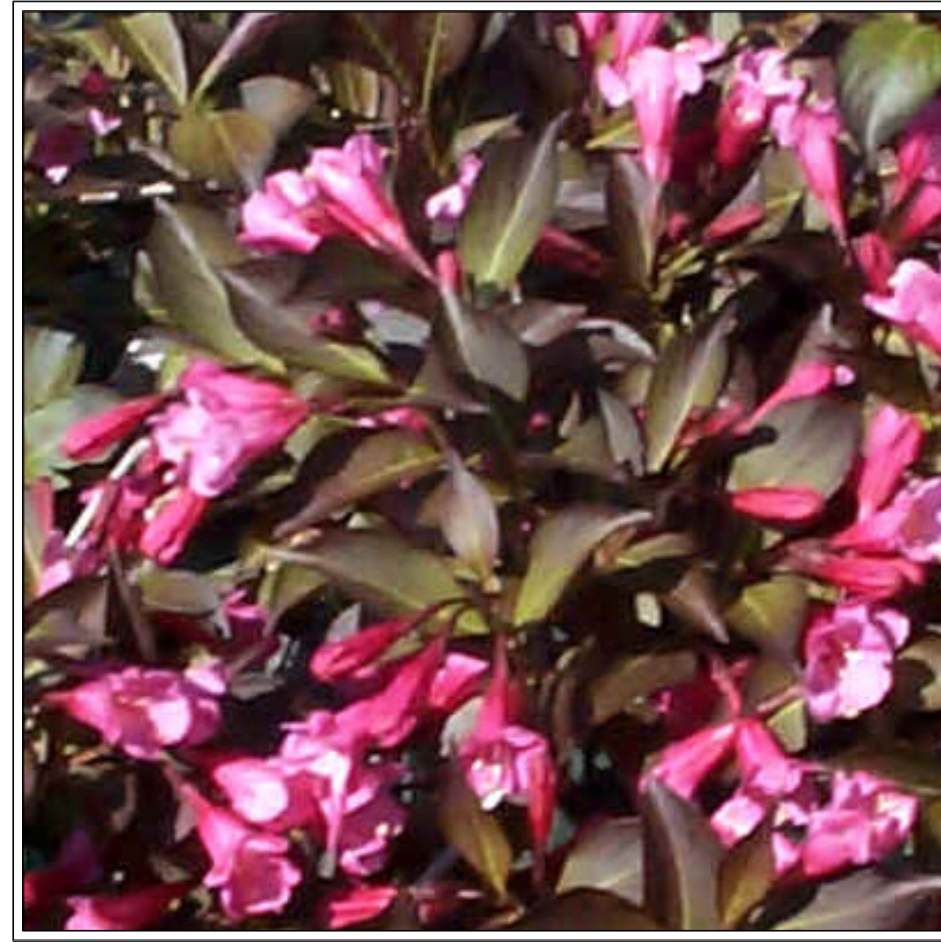

weigela-wine-roses[]




©2008 Horticoia, Inc.

MAGIC CARPET SPIREA




Japanese Maple -Laceleaf

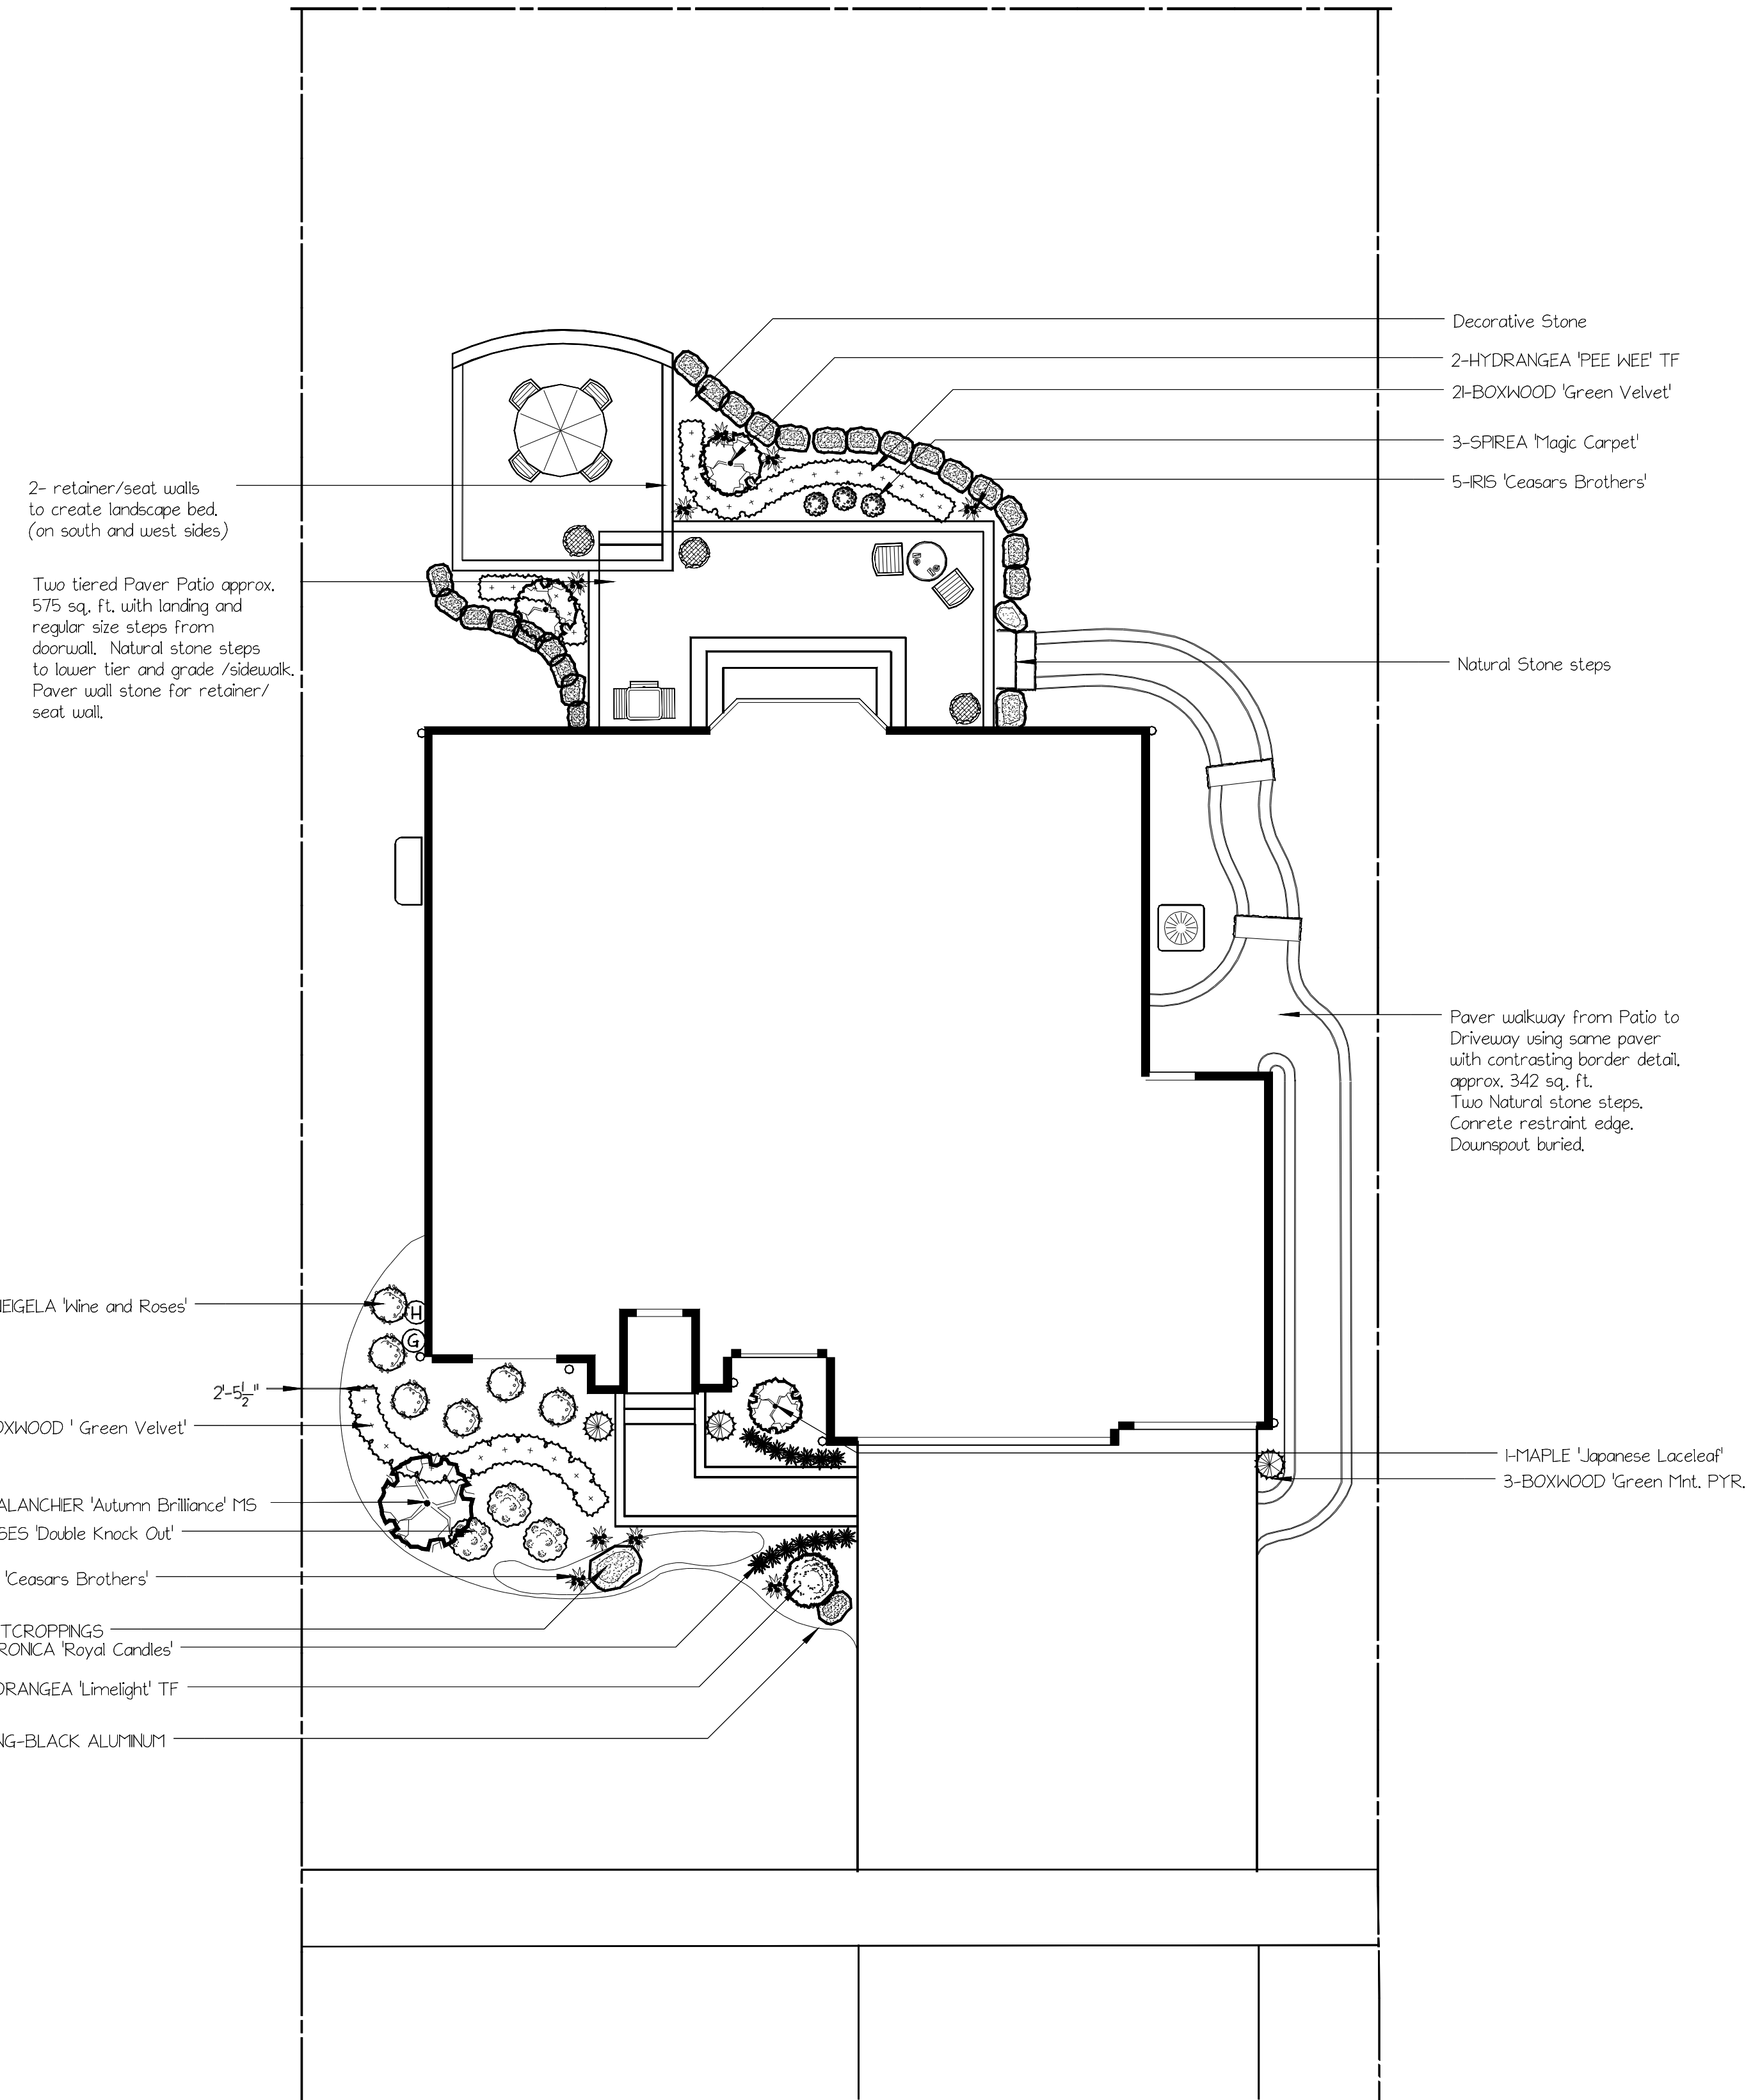

NOTES

| No. | Date | Description |
|-----|------|-------------|
|     |      |             |
|     |      |             |
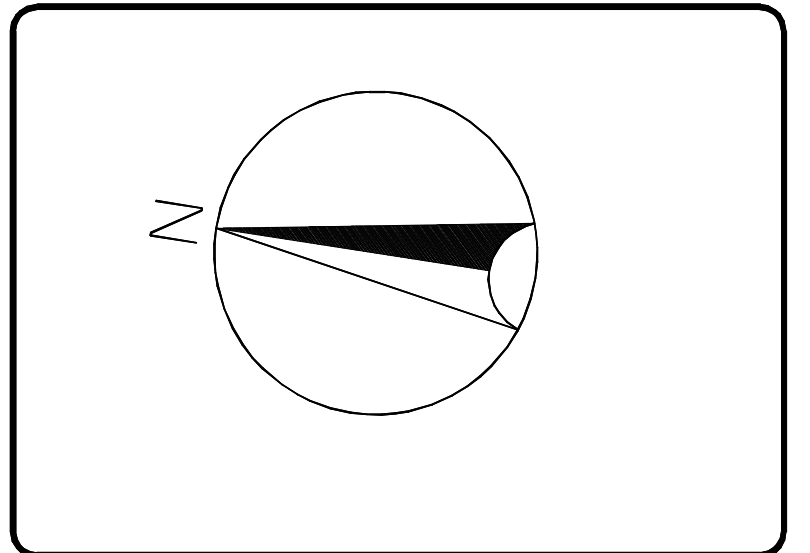

KEVIN AND LAVINIA  
KLEMMZ  
52460 REJOICE DRIVE  
MACOMB, MI 48042

|              |                |             |  |
|--------------|----------------|-------------|--|
| SCALE        | 1/8" = 1'      | PROJECT NO. |  |
| DRAWN BY     | DANE PORZONDEK | SHEET NO.   |  |
| CHECKED BY   |                |             |  |
| DATE         | 4/8/14         |             |  |
| DATE OF FRMT |                |             |  |